


NOTE:
IT IS THE PROPERTY OWNER'S RESPONSIBILITY TO CONTACT
THE UTILITY COMPANIES BEFORE SETTING THE MAILBOX.

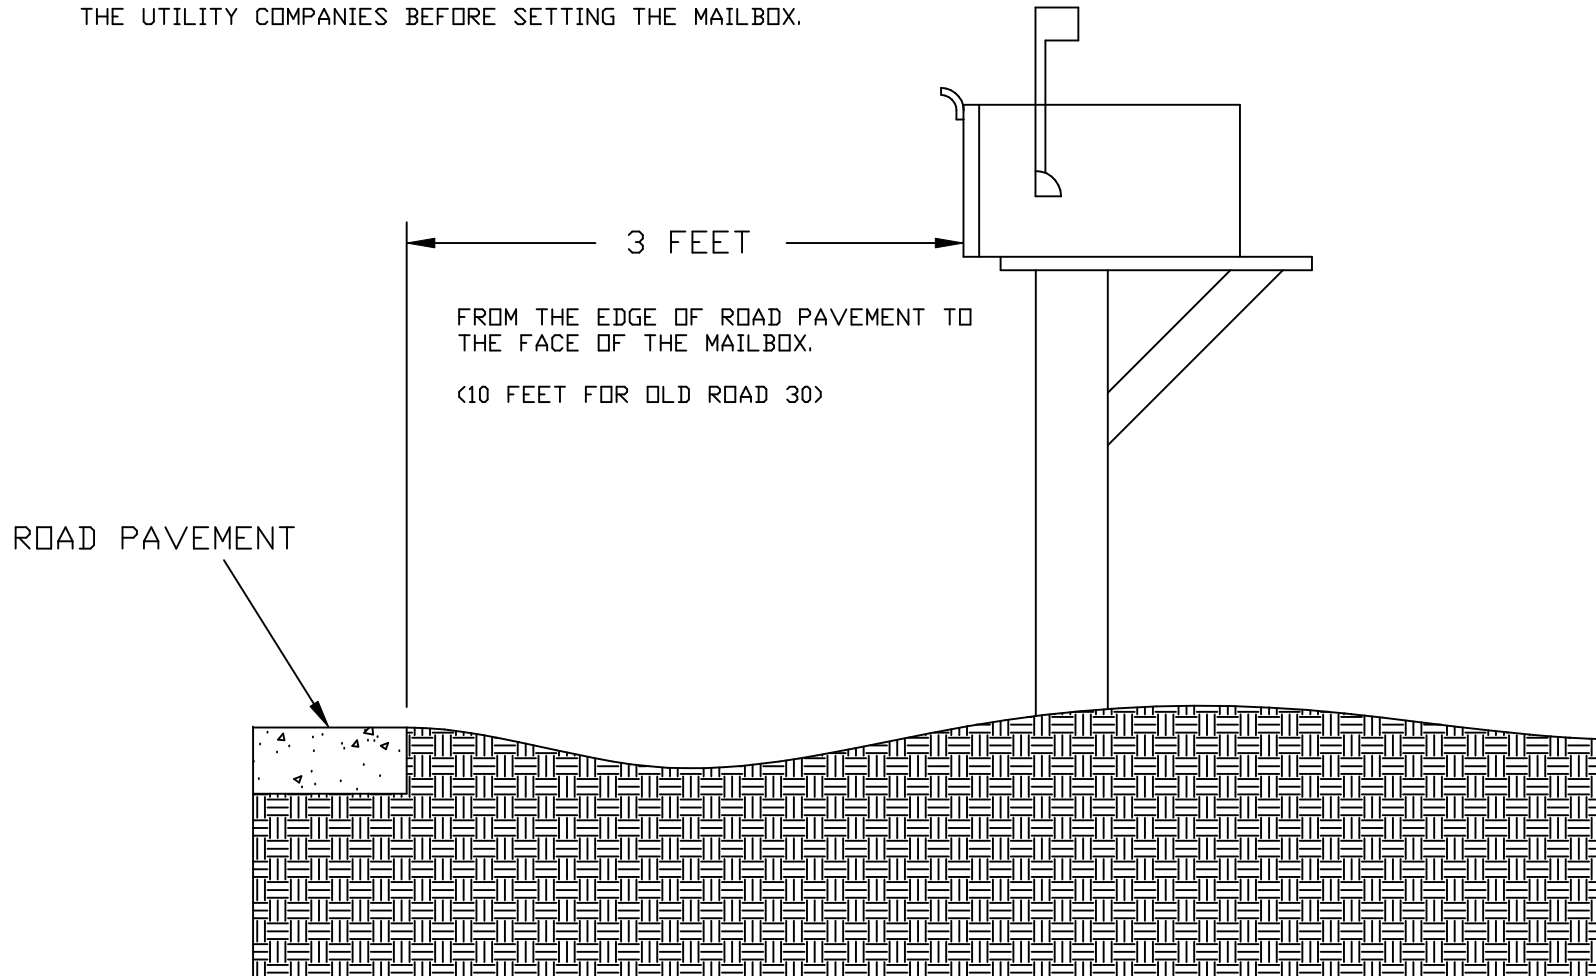

KOSCIUSKO COUNTY HIGHWAY DEPARTMENT	
MAILBOX LAYOUT	
PROJECT:	
SCALE: No Scale - Sketch Only	
JUNE 6, 2001	mailbox.dwg