
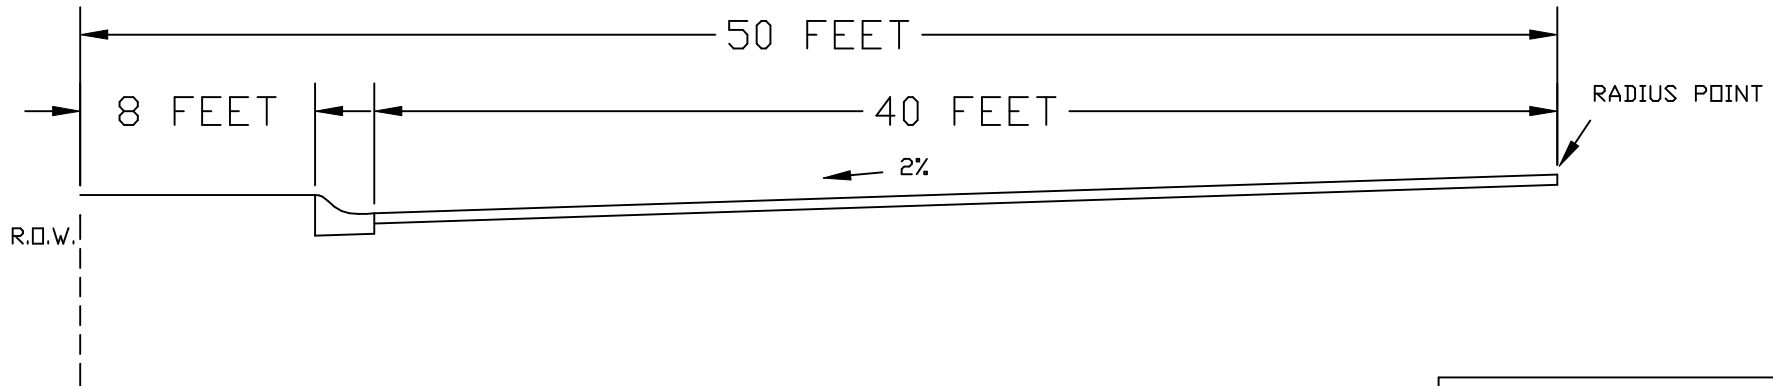


TYPICAL ROAD & CUL-DE-SAC PLAN

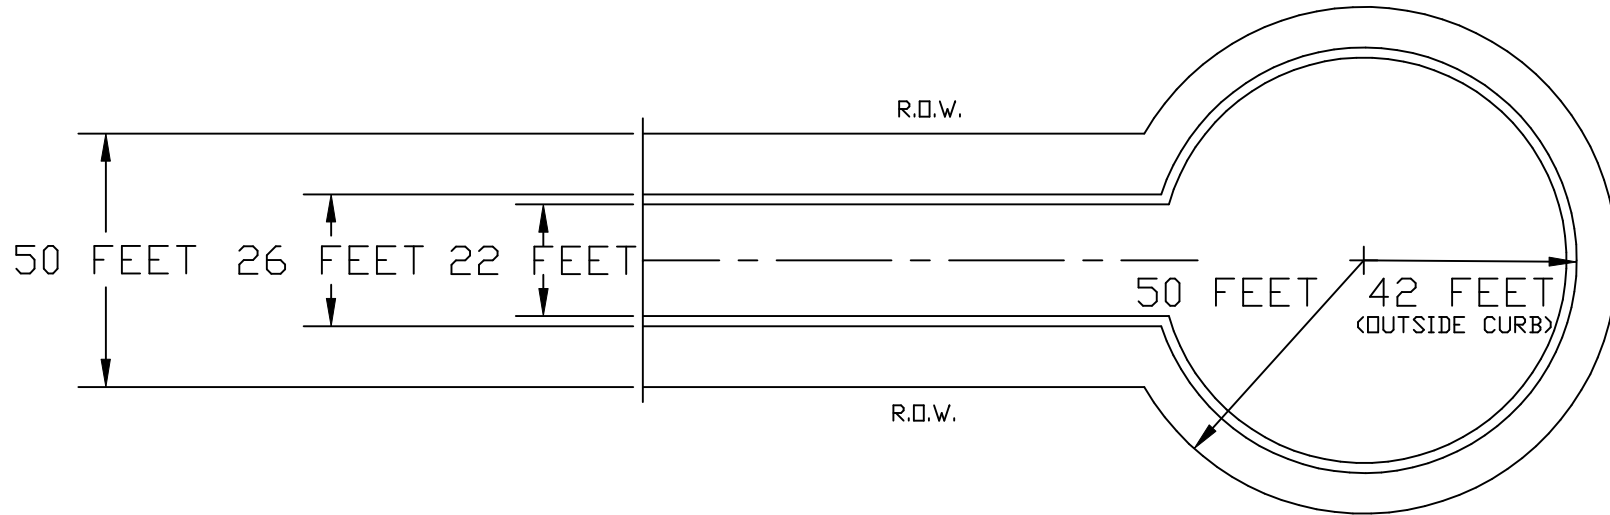

KOSCIUSKO COUNTY HIGHWAY DEPARTMENT	
TYPICAL ROAD & CUL-DE-SAC PLAN	
PROJECT:	
SCALE: No Scale - Sketch Only	
JUNE 6, 2001	roadandculdesac.dwg