
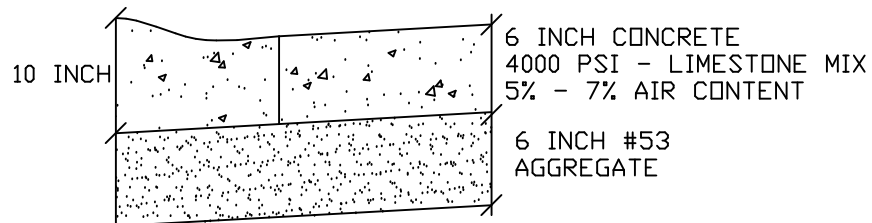


# TYPICAL ROAD SECTION FOR CONCRETE PAVEMENT IN RESIDENTIAL DEVELOPMENTS

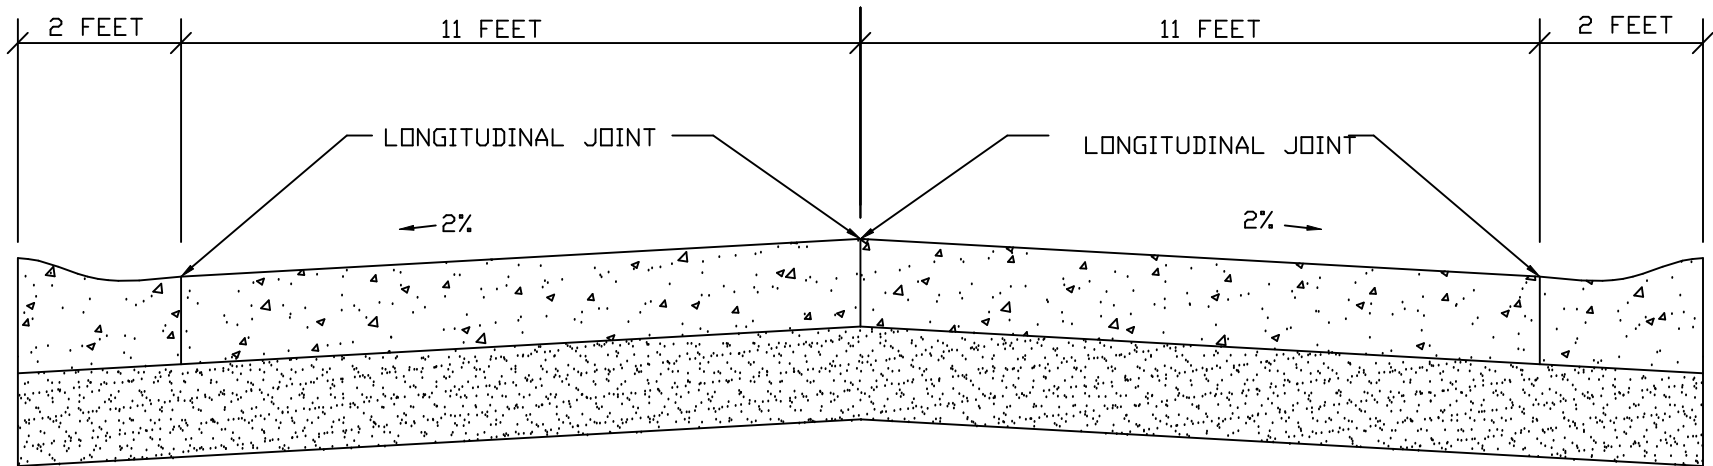

## NOTE:

1. CONCRETE MUST BE PLACED FROM OUTSIDE THE CURB. (I.E. CONCRETE TRUCKS MUST NOT RUN DOWN THE PREPARED SUBBASE.)

2. INSTALL TRAVERSE JOINT EVERY 11 FEET MAXIMUM.

3. INSTALL LONGITUDINAL JOINTS DOWN THE CENTER OF THE PAVEMENT AND AT EACH INTERSECTION WITH THE CURB.

4. PROHIBIT TRAFFIC ON CONCRETE FOR 10 DAYS.

5. INSTALL LIQUID MEMBRANE SEALER (I.E. CURE & SEAL) UNIFORMLY ON THE PAVEMENT PER MANUFACTURER'S SPECIFICATIONS.

KOSCIUSKO COUNTY HIGHWAY DEPARTMENT

CONCRETE PAVEMENT ROAD SECTION

PROJECT:

SCALE: No Scale - Sketch Only

JUNE5, 2001

concreteroadsection.dwg