
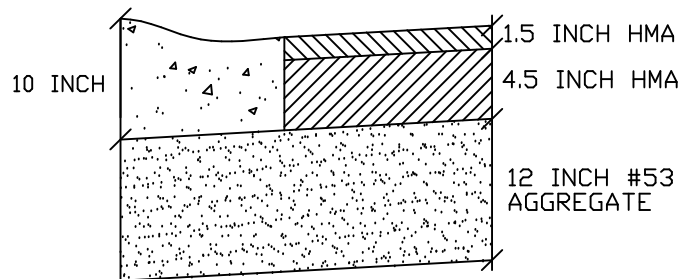


# TYPICAL ROAD SECTION FOR HMA PAVEMENT IN INDUSTRIAL AND COMMERCIAL DEVELOPMENTS

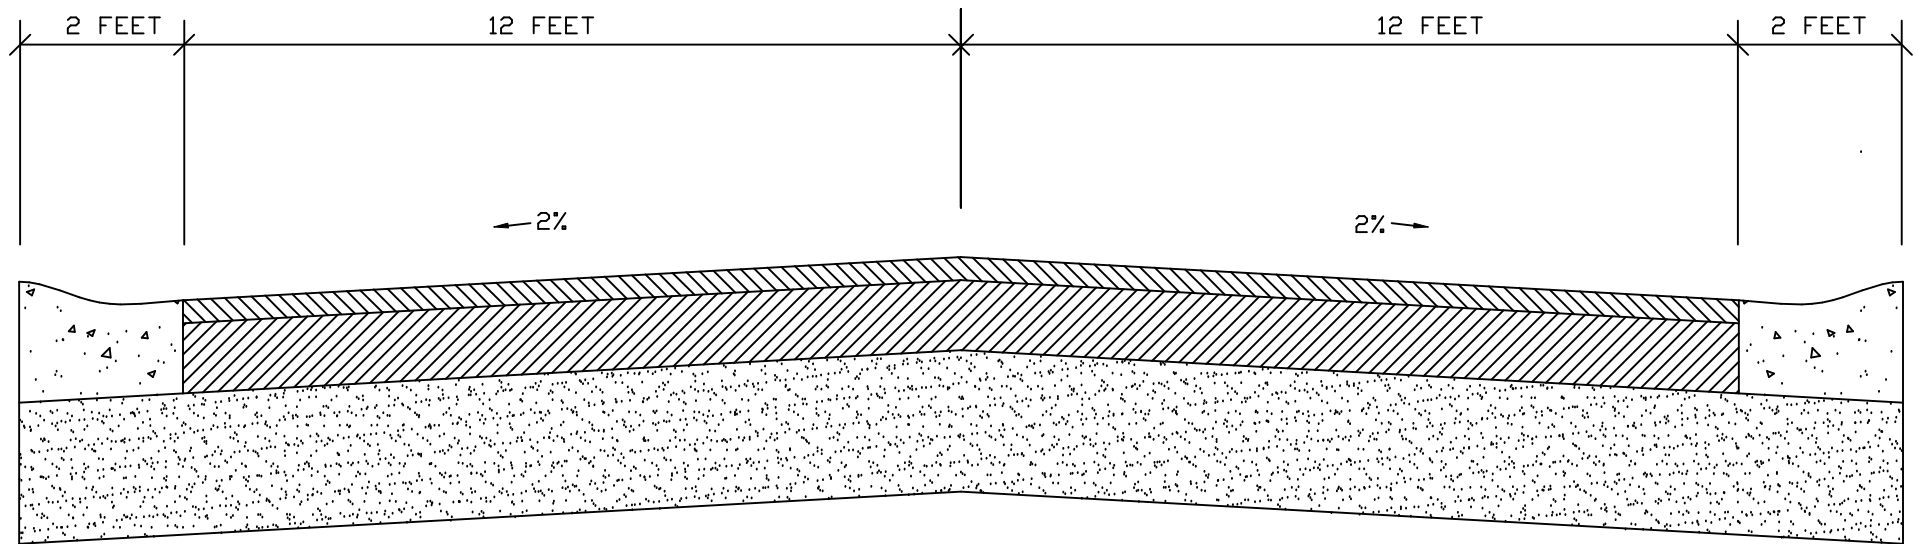

KOSCIUSKO COUNTY HIGHWAY DEPARTMENT	
HMA PAVEMENT ROAD SECTION	
PROJECT:	
SCALE: No Scale - Sketch Only	
JUNE 6, 2001	hmaroadsectionindust.dwg