
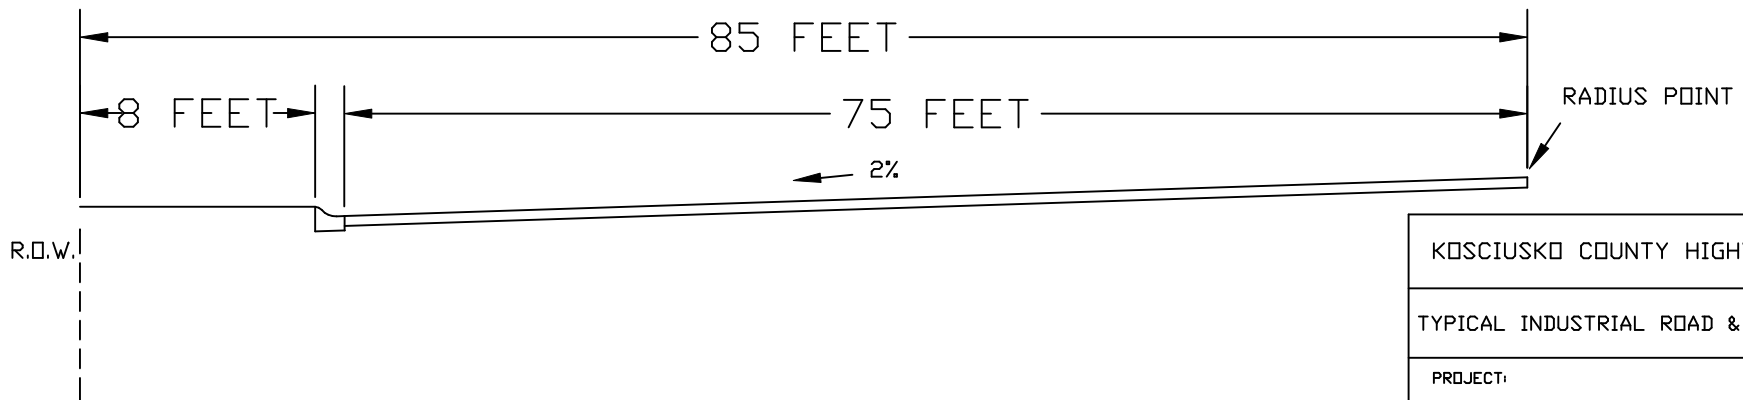


# TYPICAL INDUSTRIAL ROAD & CUL-DE-SAC PLAN

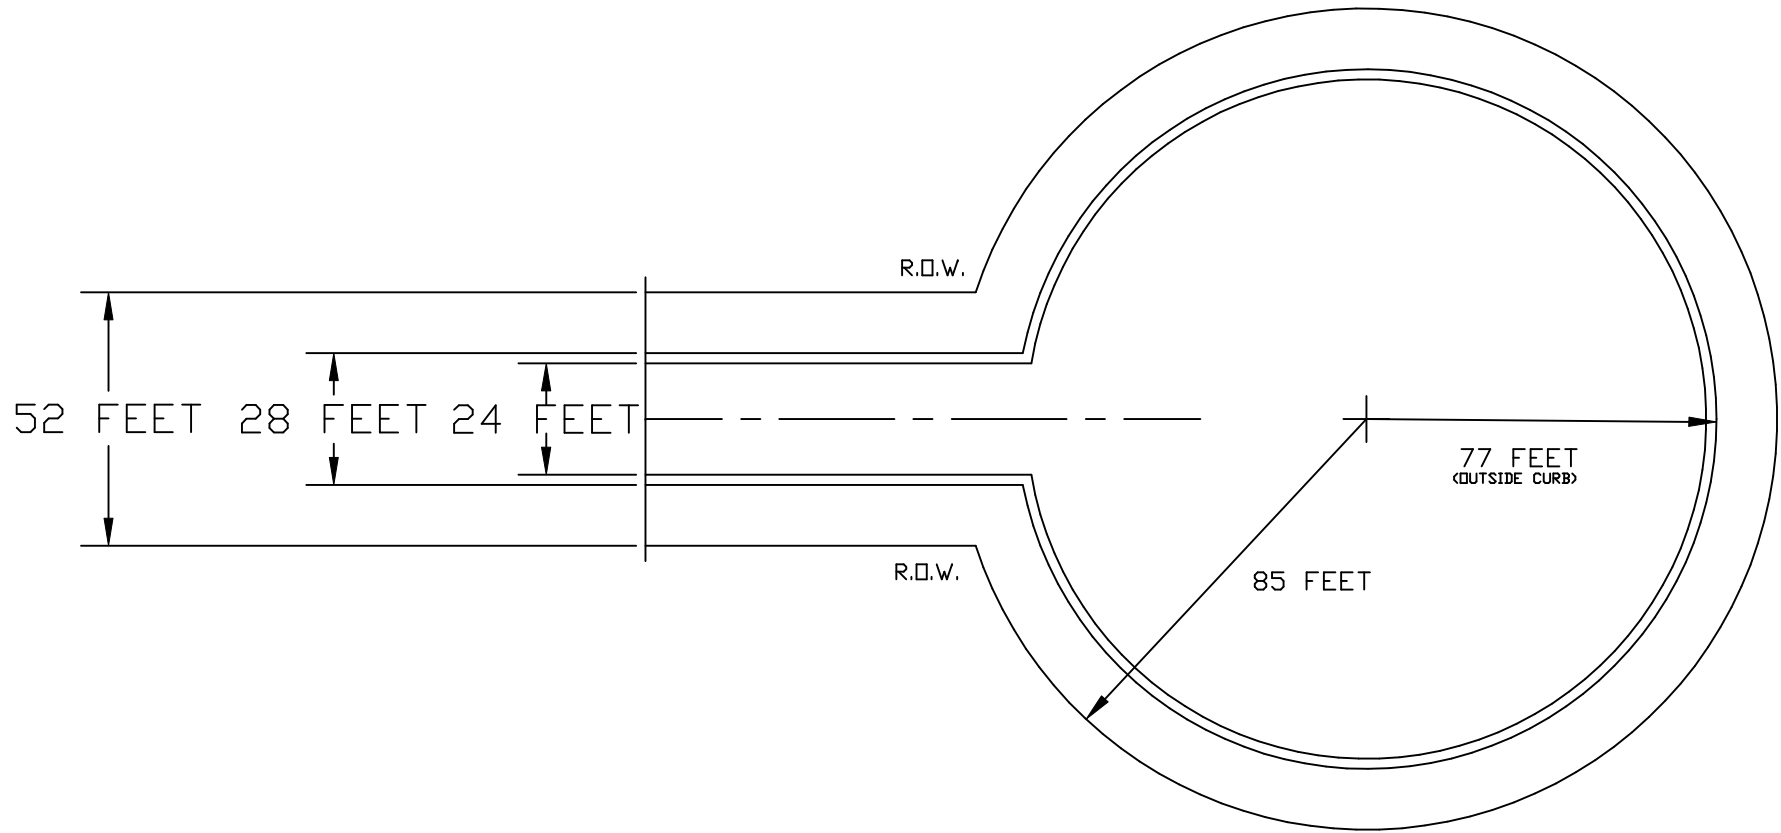

KOSCIUSKO COUNTY HIGHWAY DEPARTMENT

TYPICAL INDUSTRIAL ROAD & CUL-DE-SAC PLAN

PROJECT:

SCALE: No Scale - Sketch Only

JULY 9, 2001

roadandculdesacindust.dwg