


Pavement Requirements			
Layer	Material	Thickness (inches)	Width (feet)
Surface	HMA	1	12
Base	HMA	3	12
Subbase	#53 Gravel	6	12

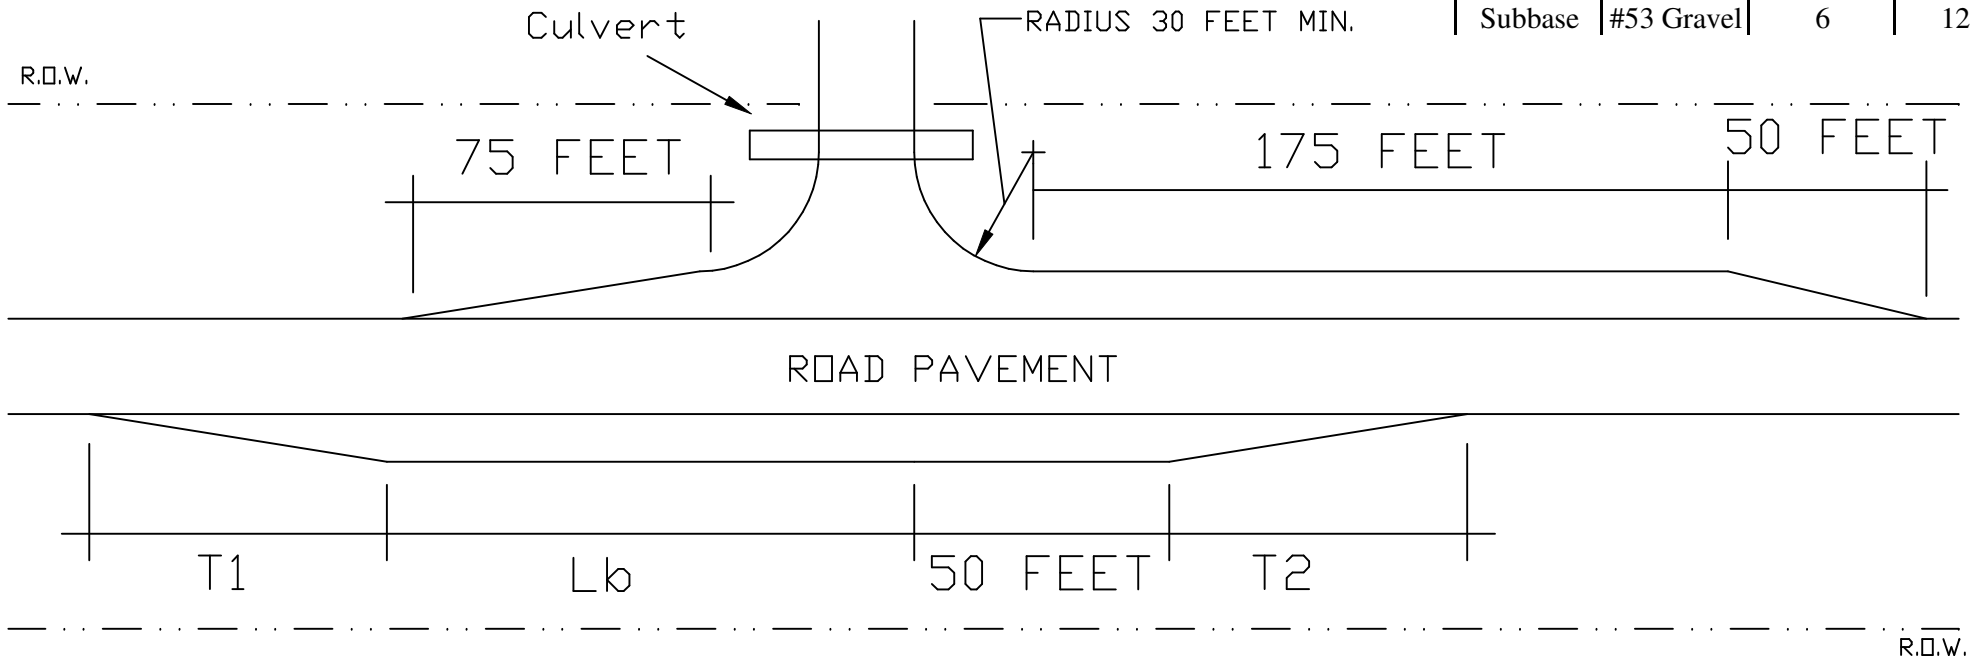

Minimum Dimensions for Passing Blisters			
Design Speed	T1	Lb	T2
mph	(feet)	(feet)	(feet)
30 or less	150	150	150
30 < x < 50	200	150	200
> 50	300	200	300

KOSCIUSKO COUNTY HIGHWAY DEPARTMENT	
DECELERATION LANES	
PROJECT:	
SCALE: No Scale - Sketch Only	
March 7, 2002	full entrance.dwg